



FRONT ELEVATION

SCALE: 3/16" = 1'-0"

drawing name:

FLOOR PLAN

project name: **Lot 33**


**LOT 132
BRIANNA DRIVE**

project no. **2024BH-03**


date: **NOVEMBER 12, 2024**

drawing no.


A1

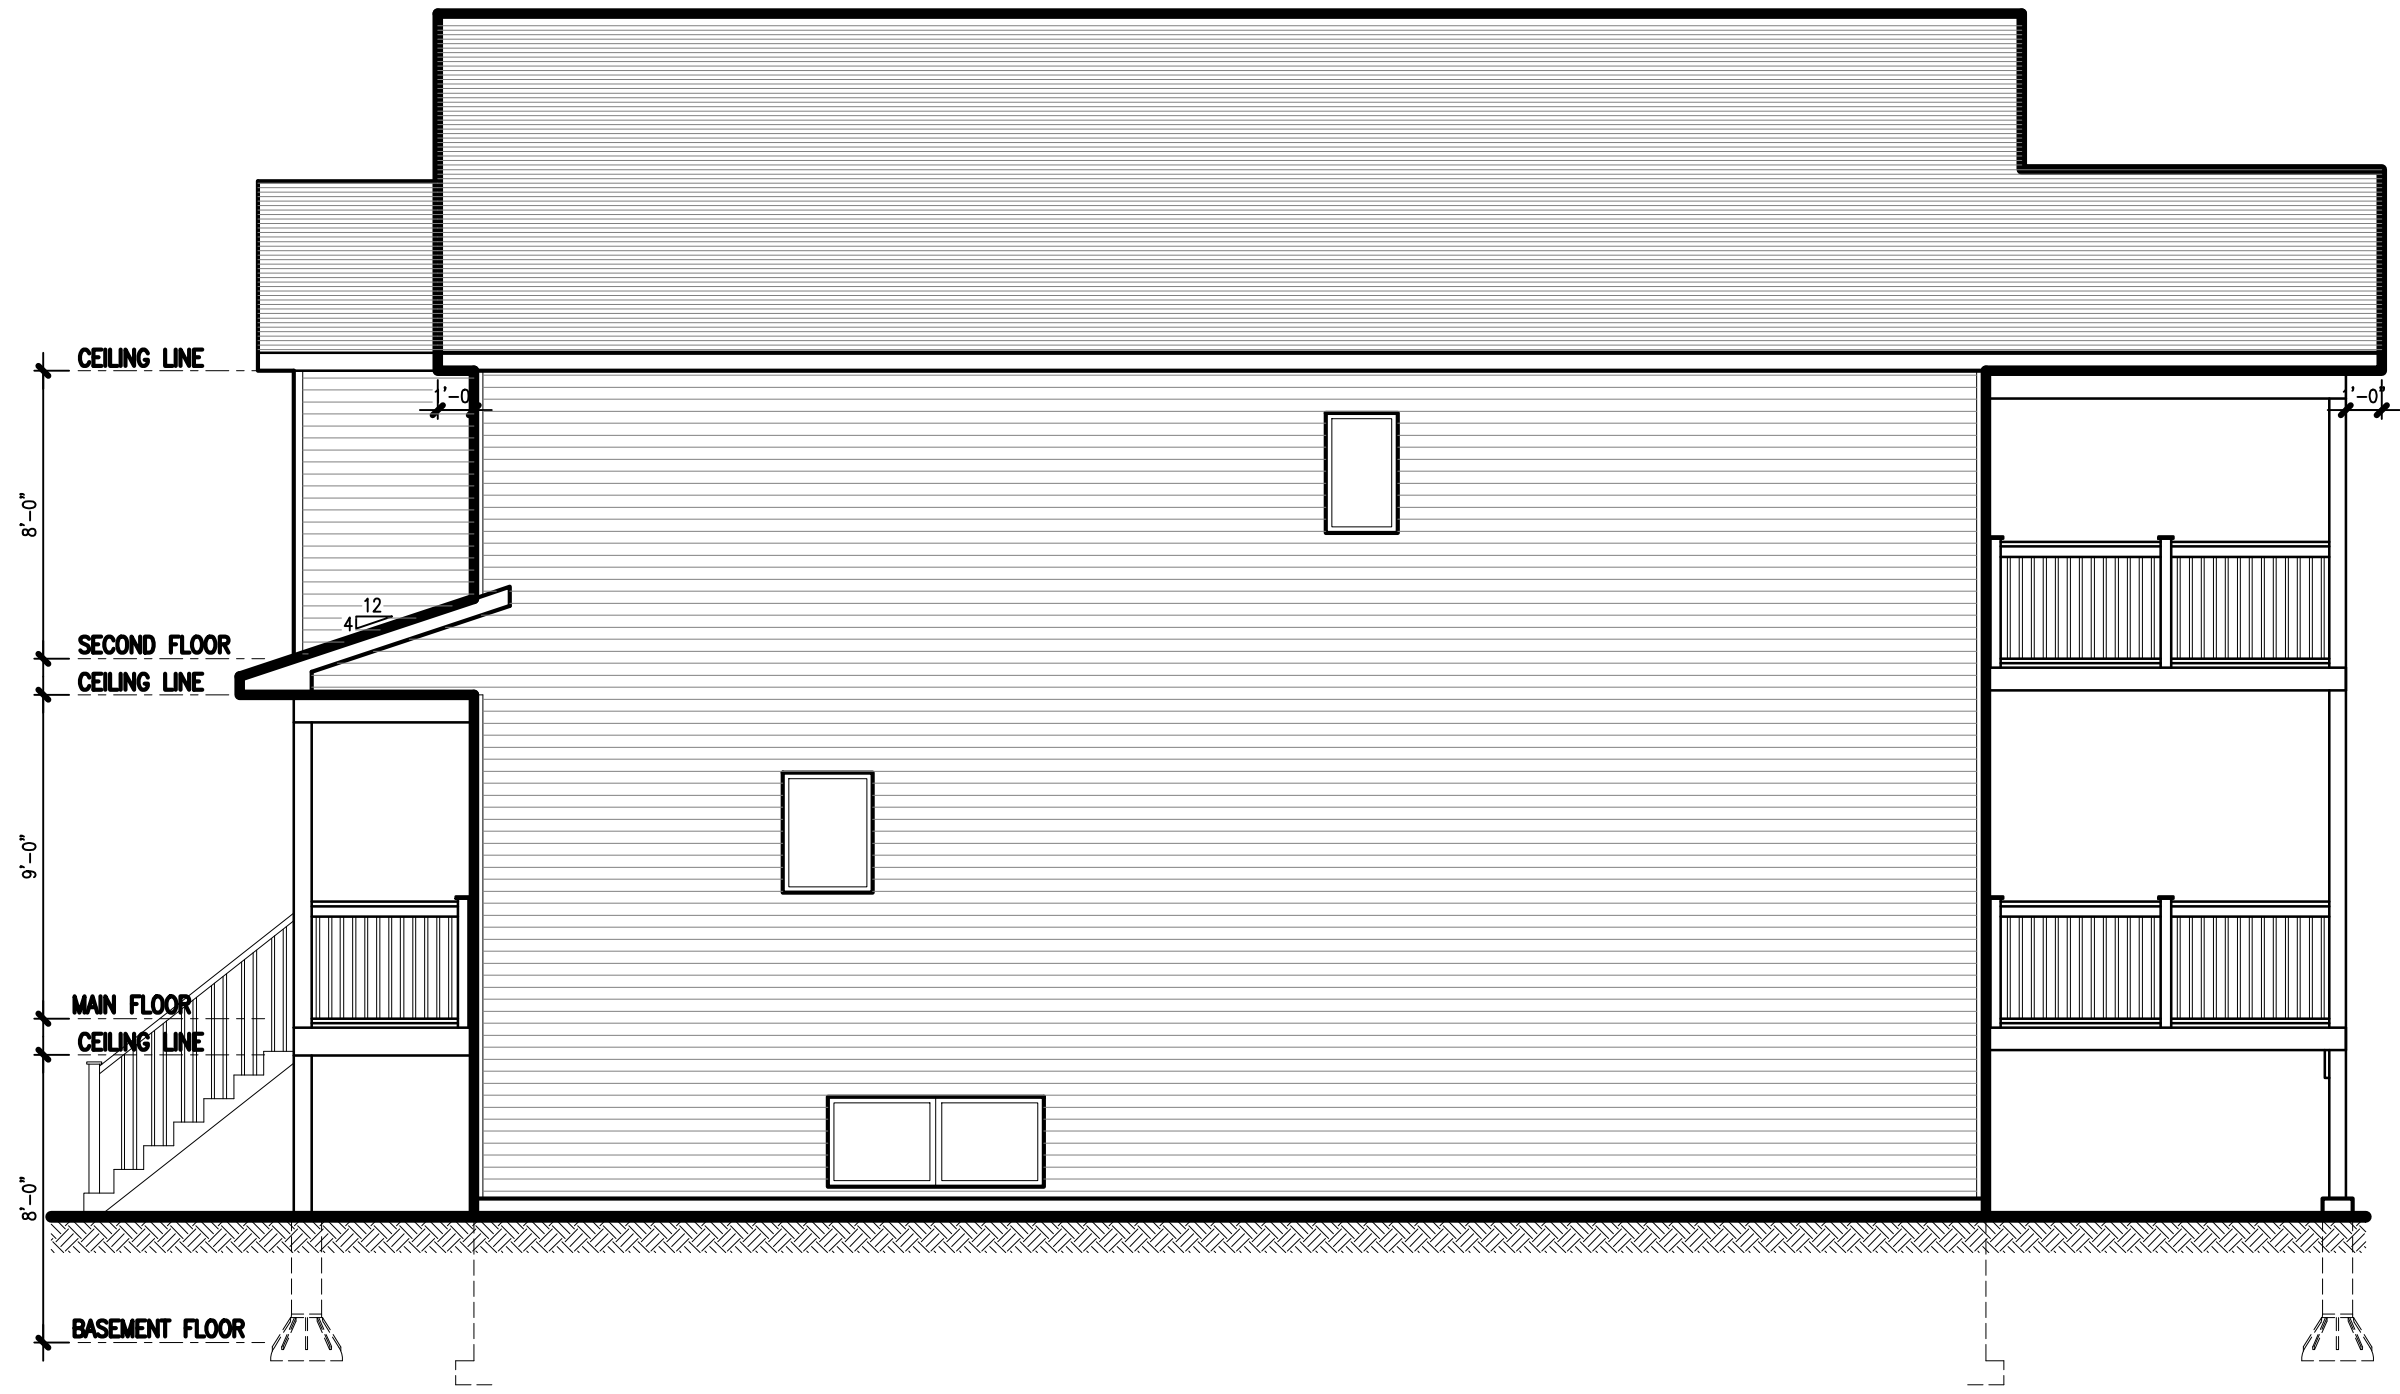

RIGHT SIDE ELEVATION
SCALE: 3/16" = 1'-0"

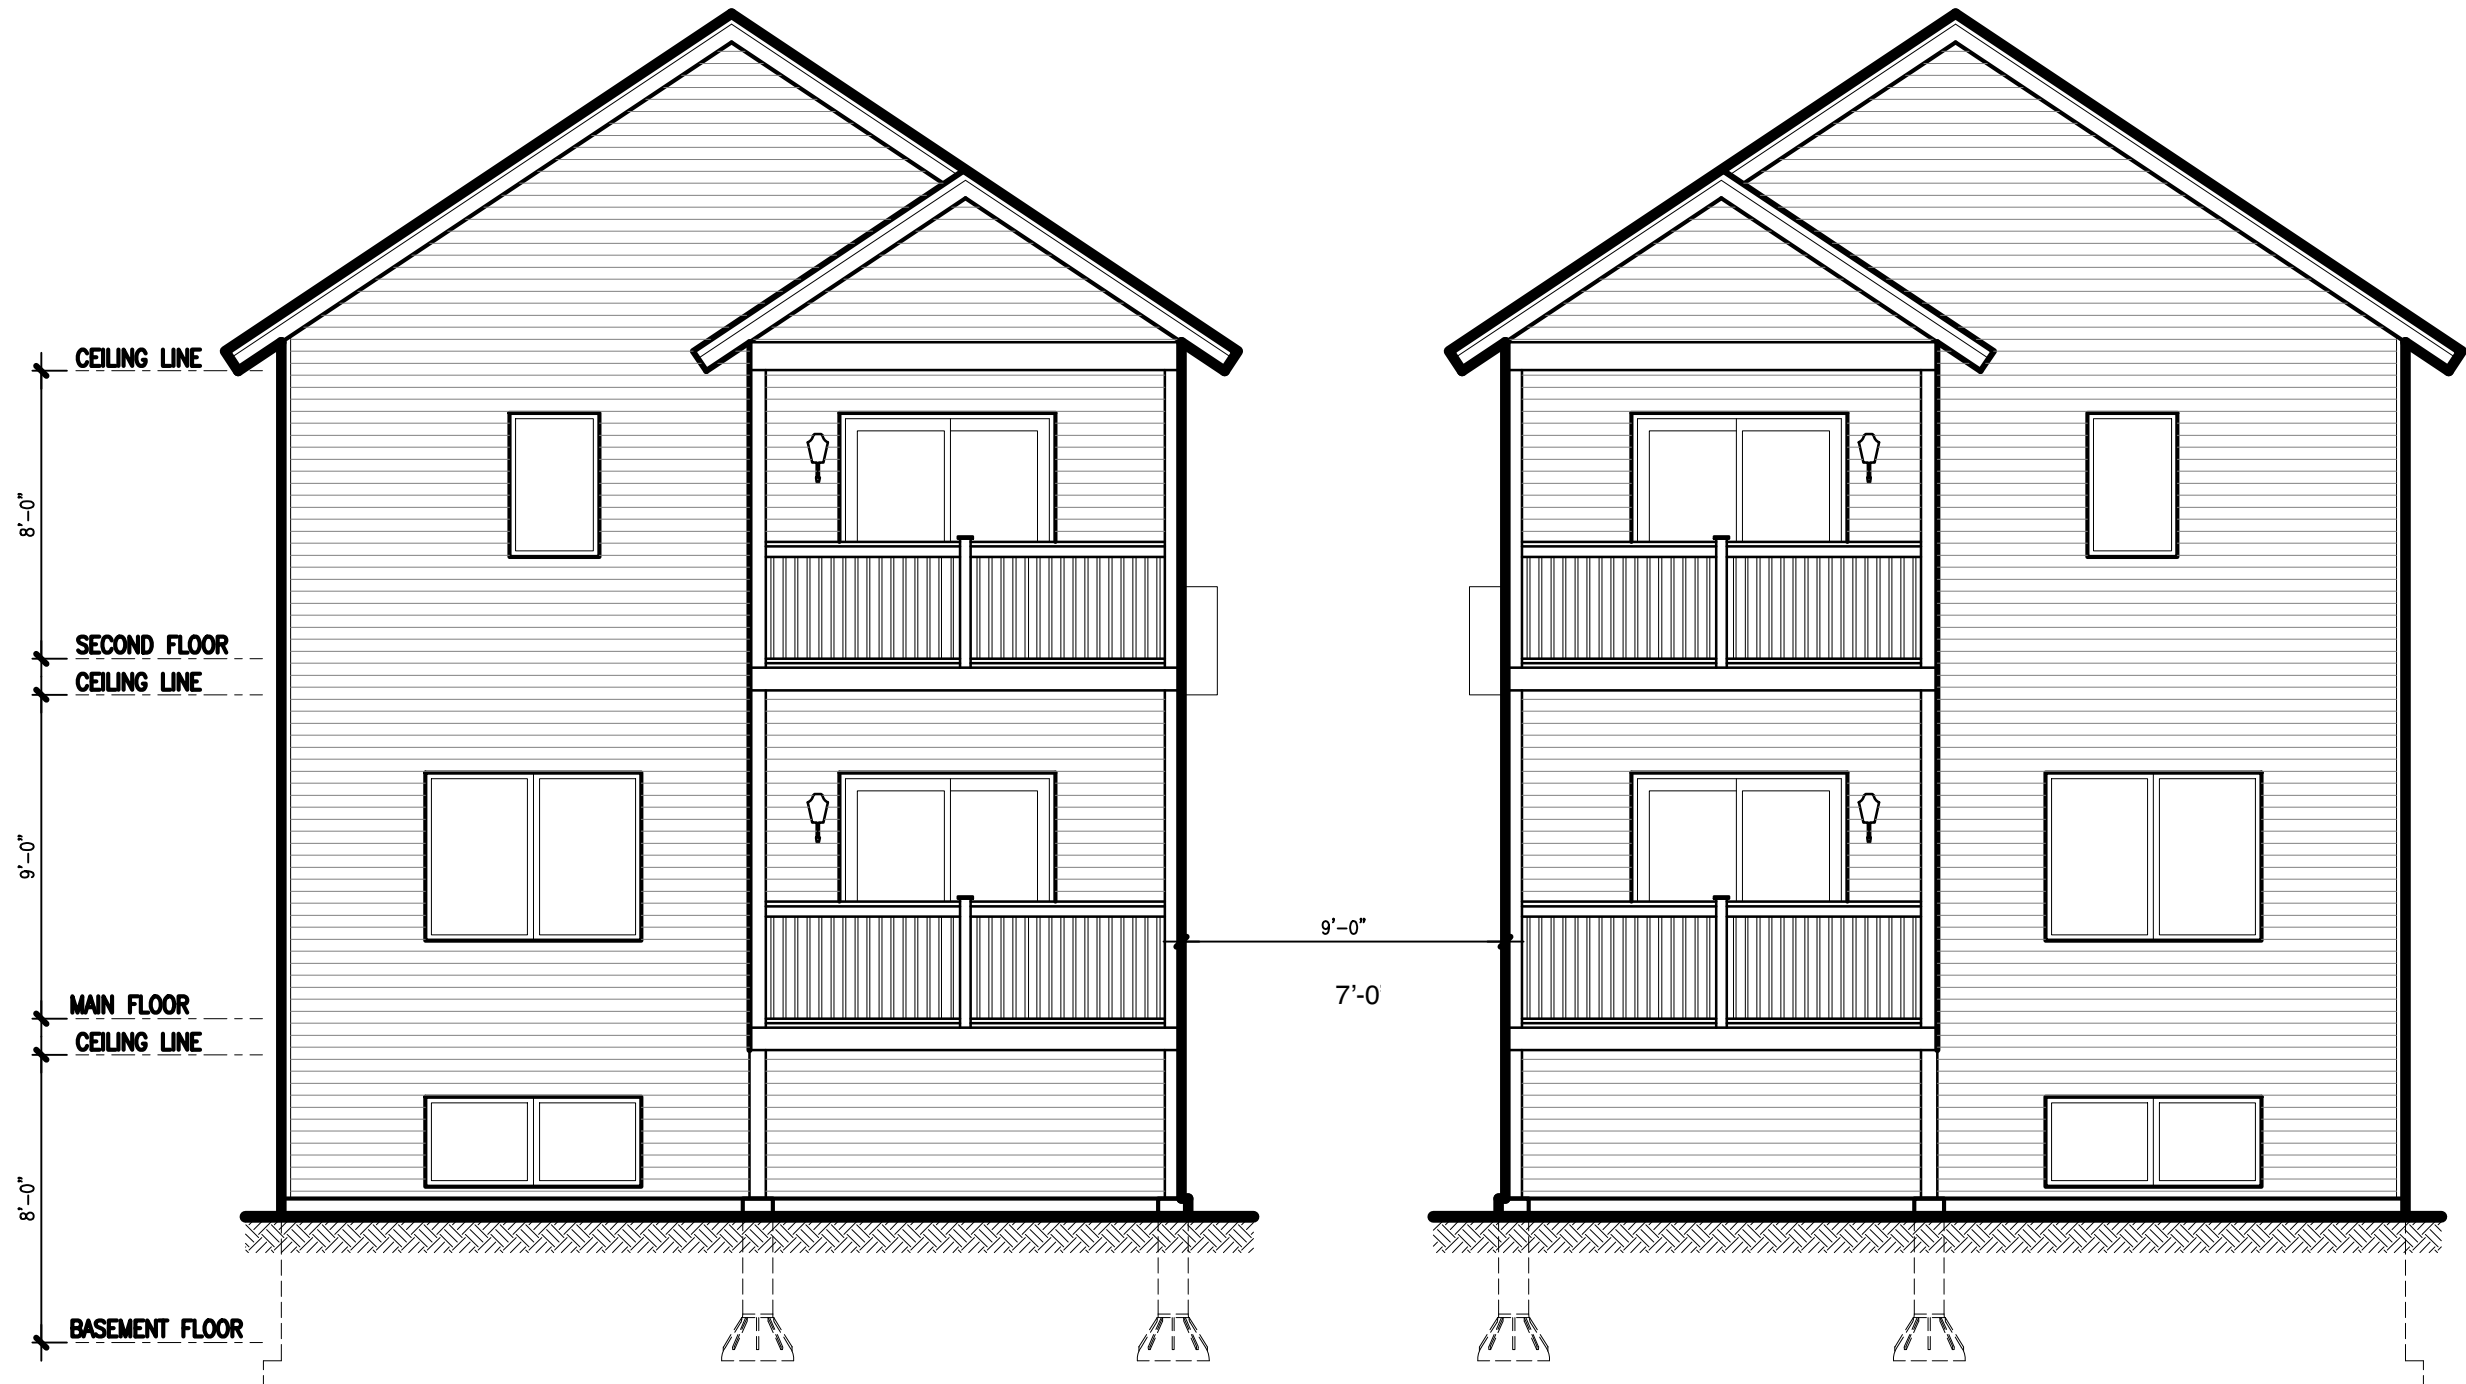

REAR ELEVATION
SCALE: 3/16" = 1'-0"

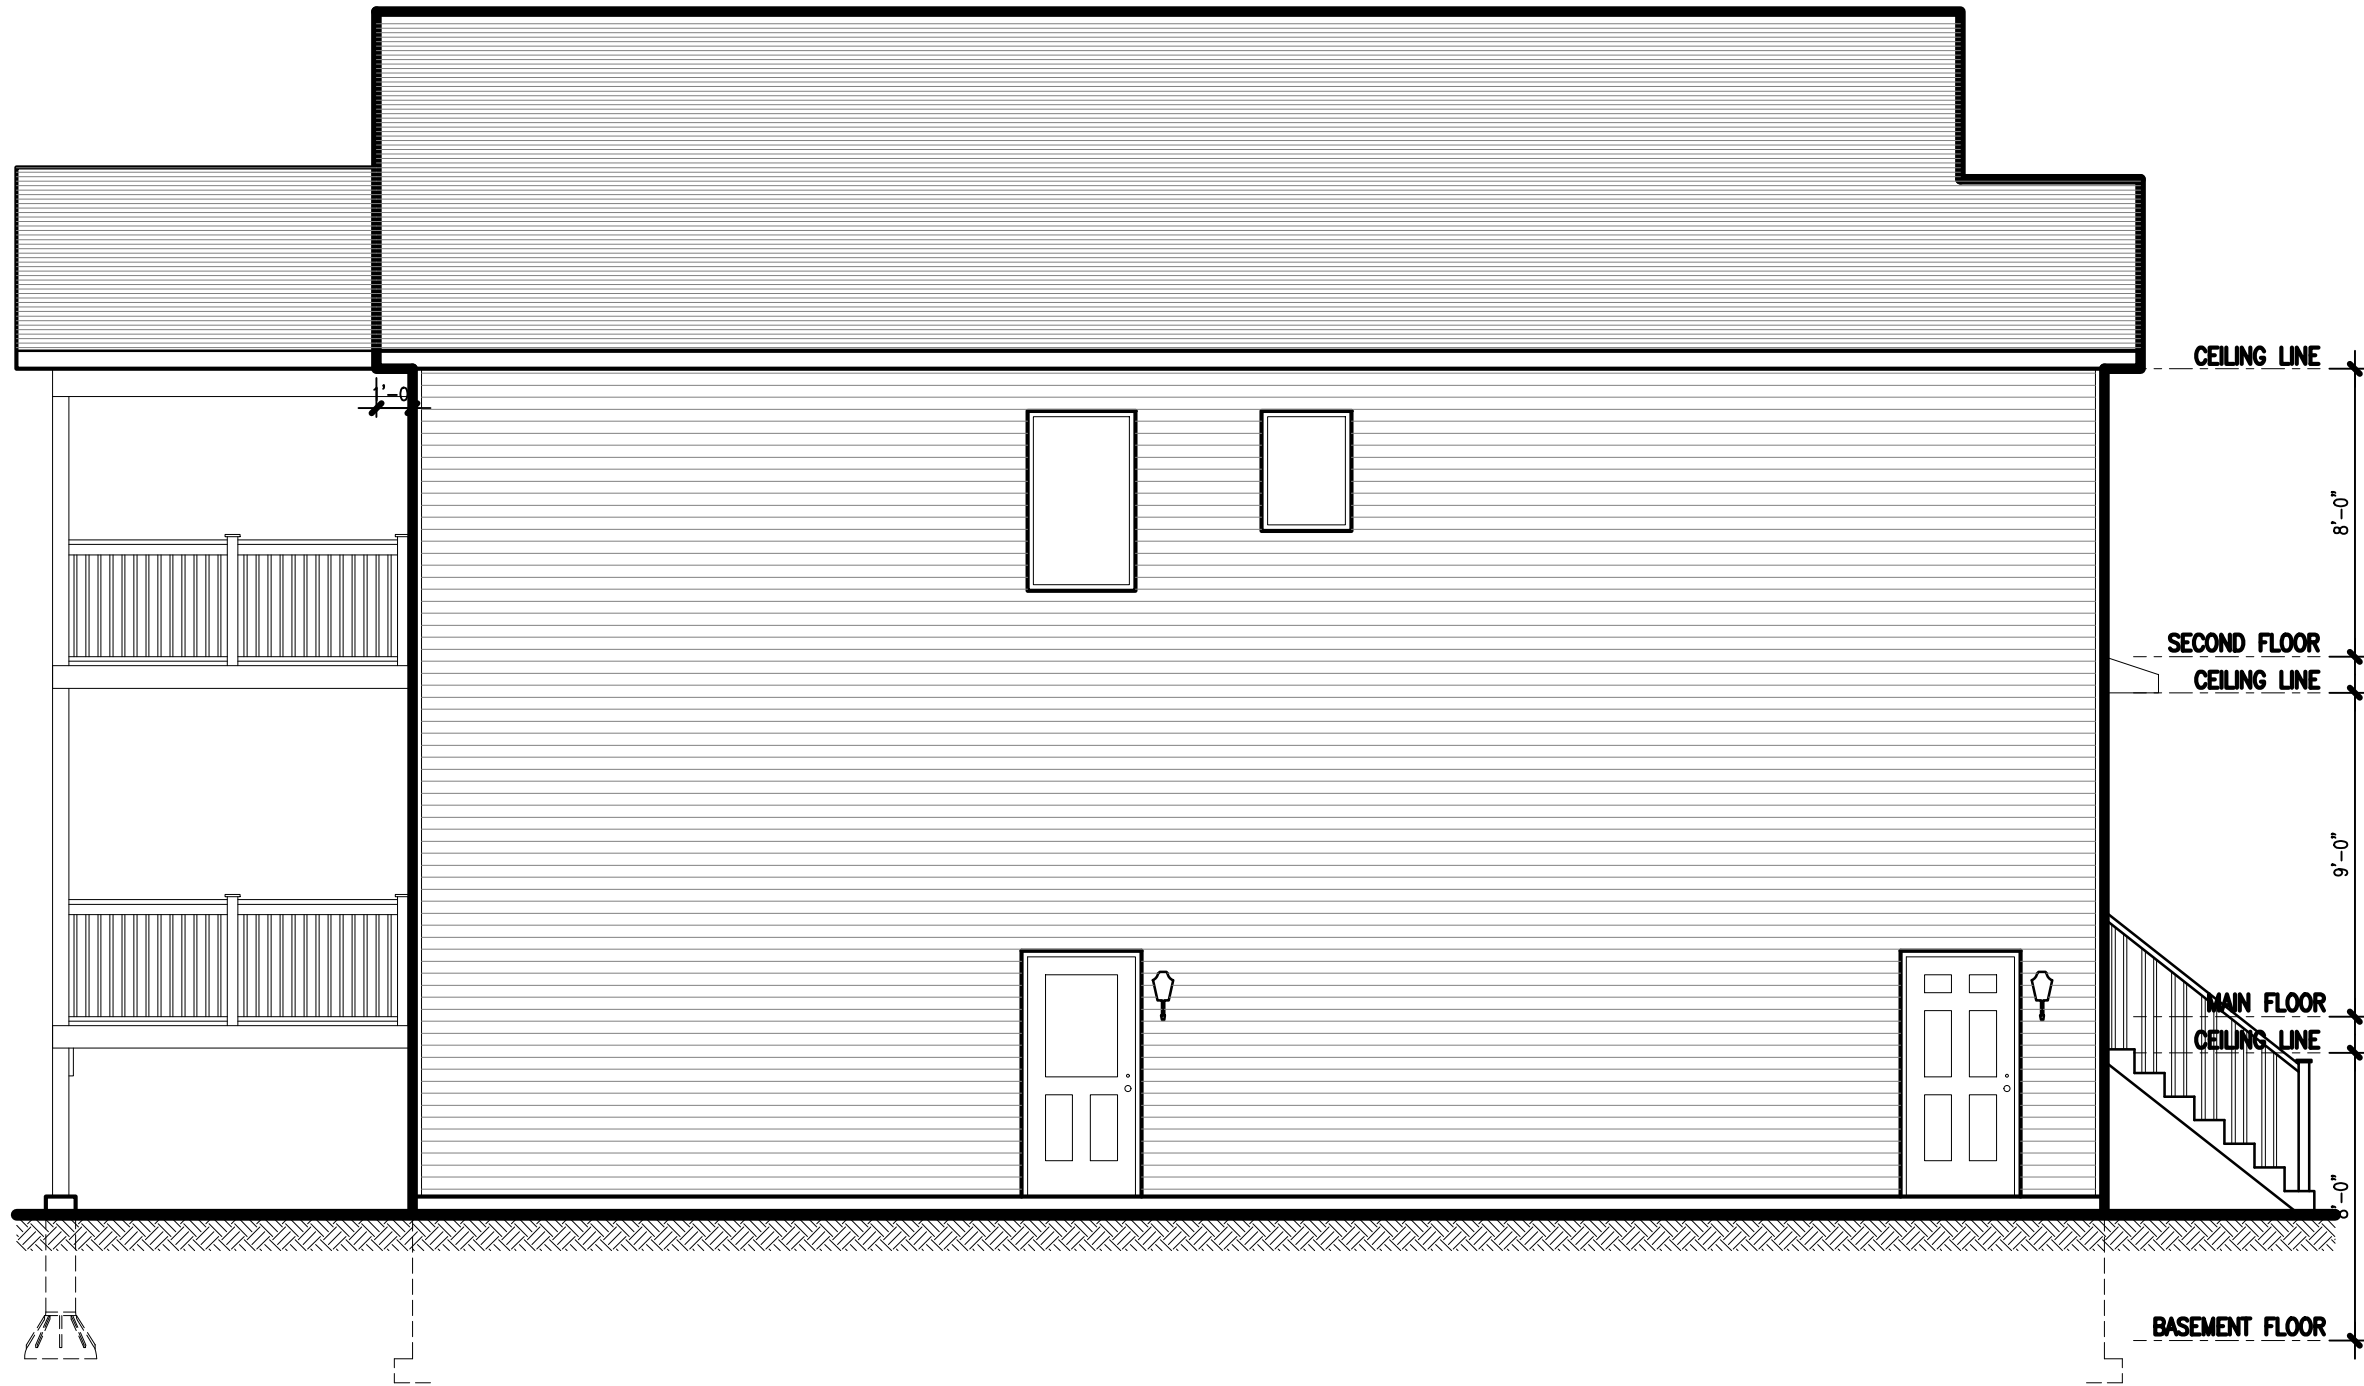

LEFT SIDE ELEVATION
 SCALE: 3/16" = 1'-0"


drawing name:
ELEVATION

project name: **Lot 33**
LOT 132
BRIANNA DRIVE


project no.
2024BH-03

date:
 NOVEMBER 12, 2024

drawing no.
A4

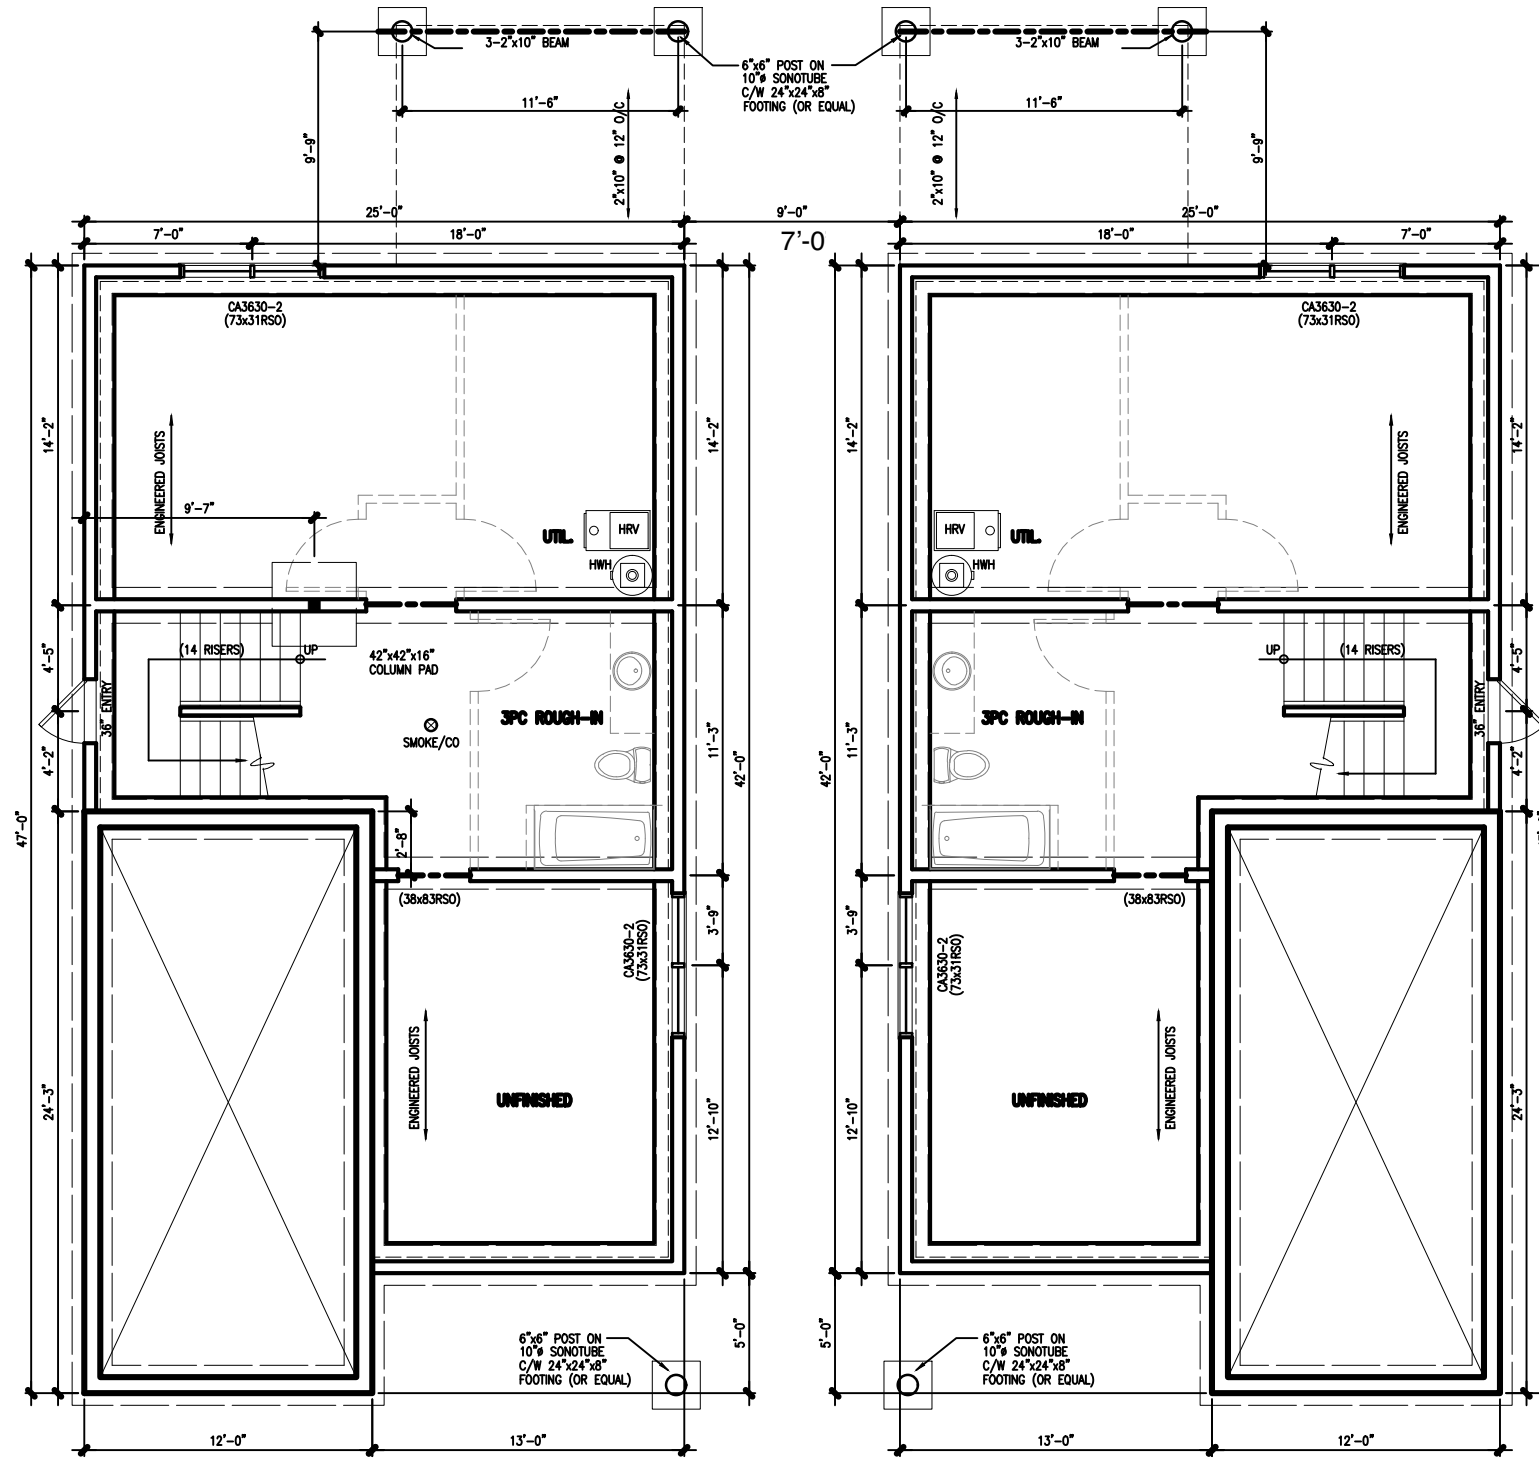

BASEMENT FLOOR PLAN
SCALE: 1/8" = 1'-0"

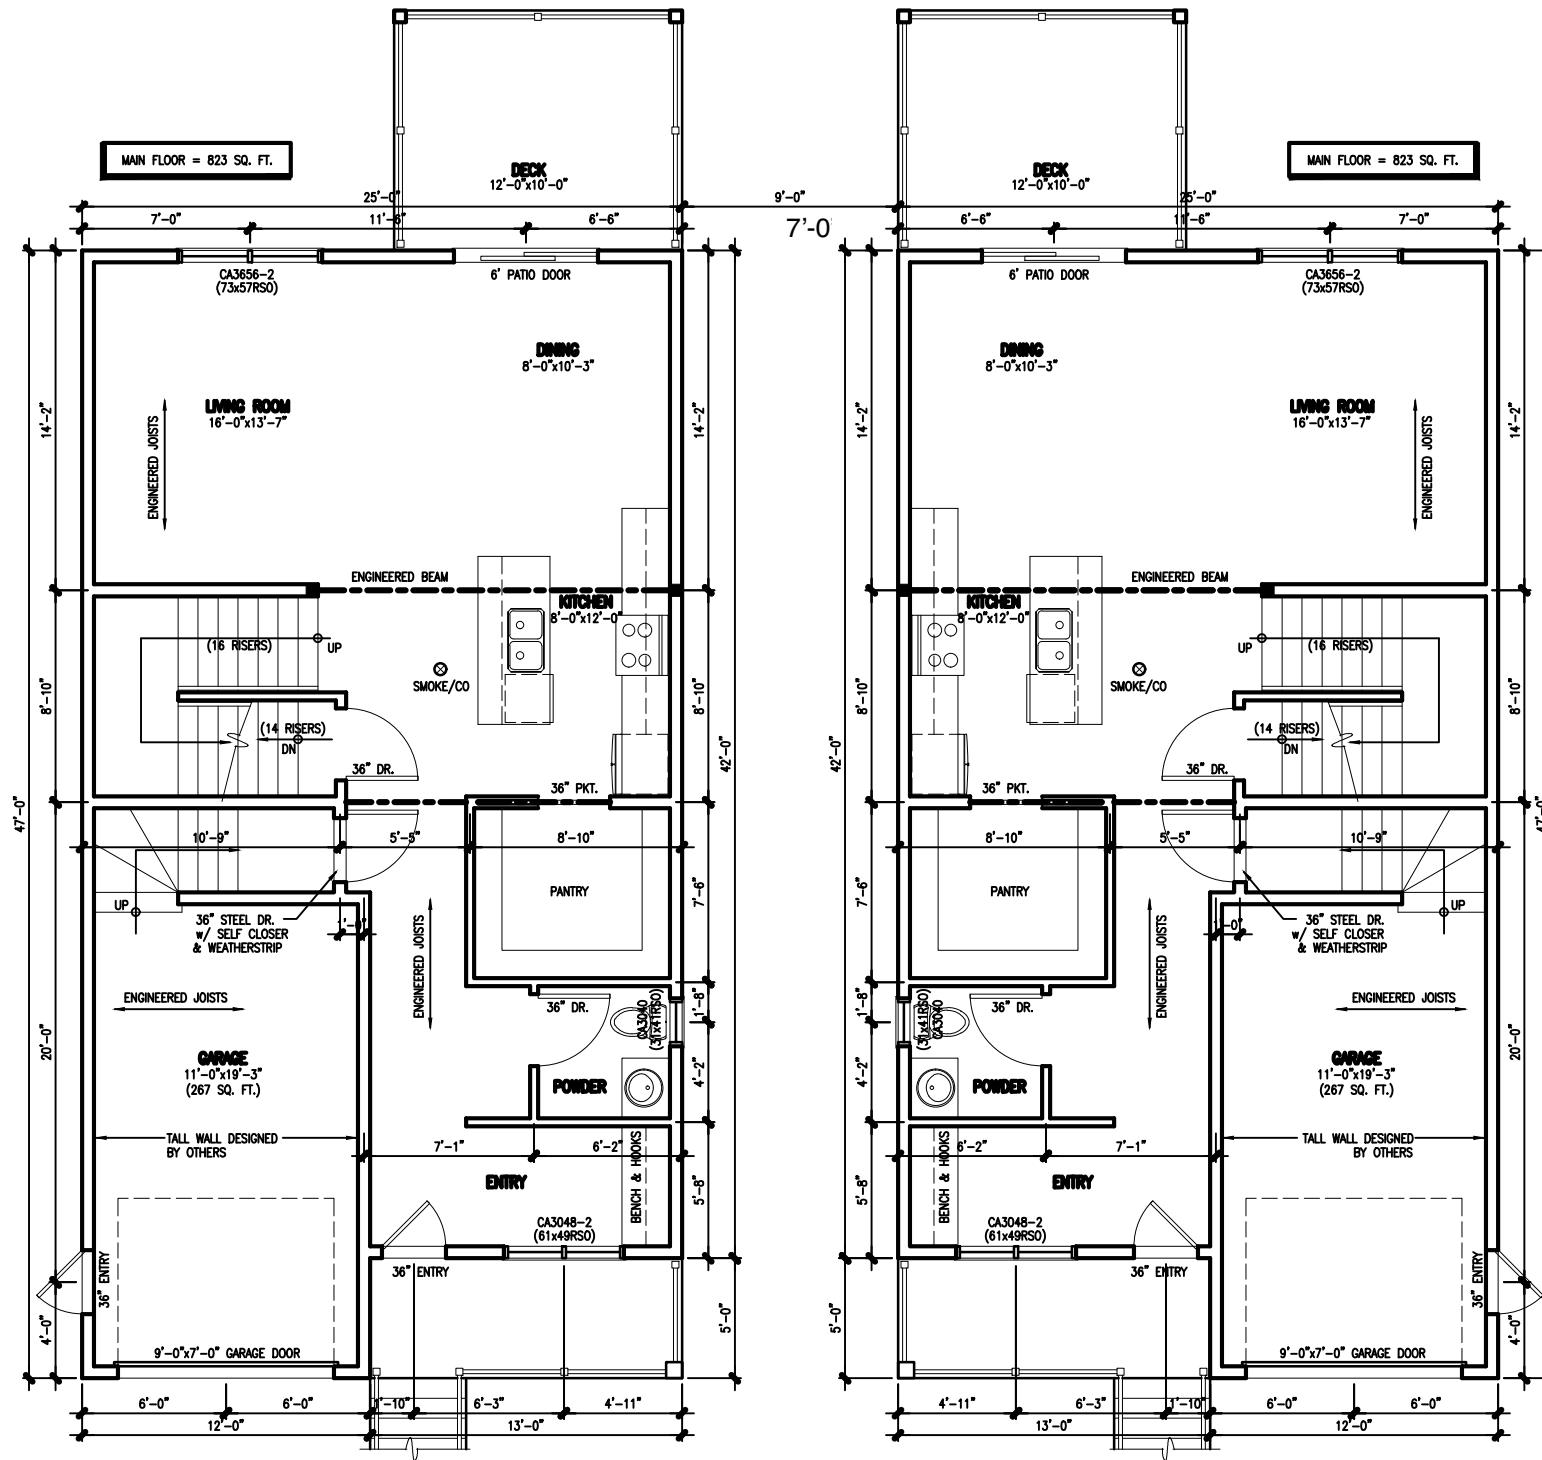

FIRST FLOOR PLAN
SCALE: 1/8" = 1'-0"

drawing name:

FLOOR PLAN

project name: **Lot 33**


LOT 132
BRIANNA DRIVE

project no. **2024BH-03**

date: **NOVEMBER 12, 2024**

drawing no.

A6

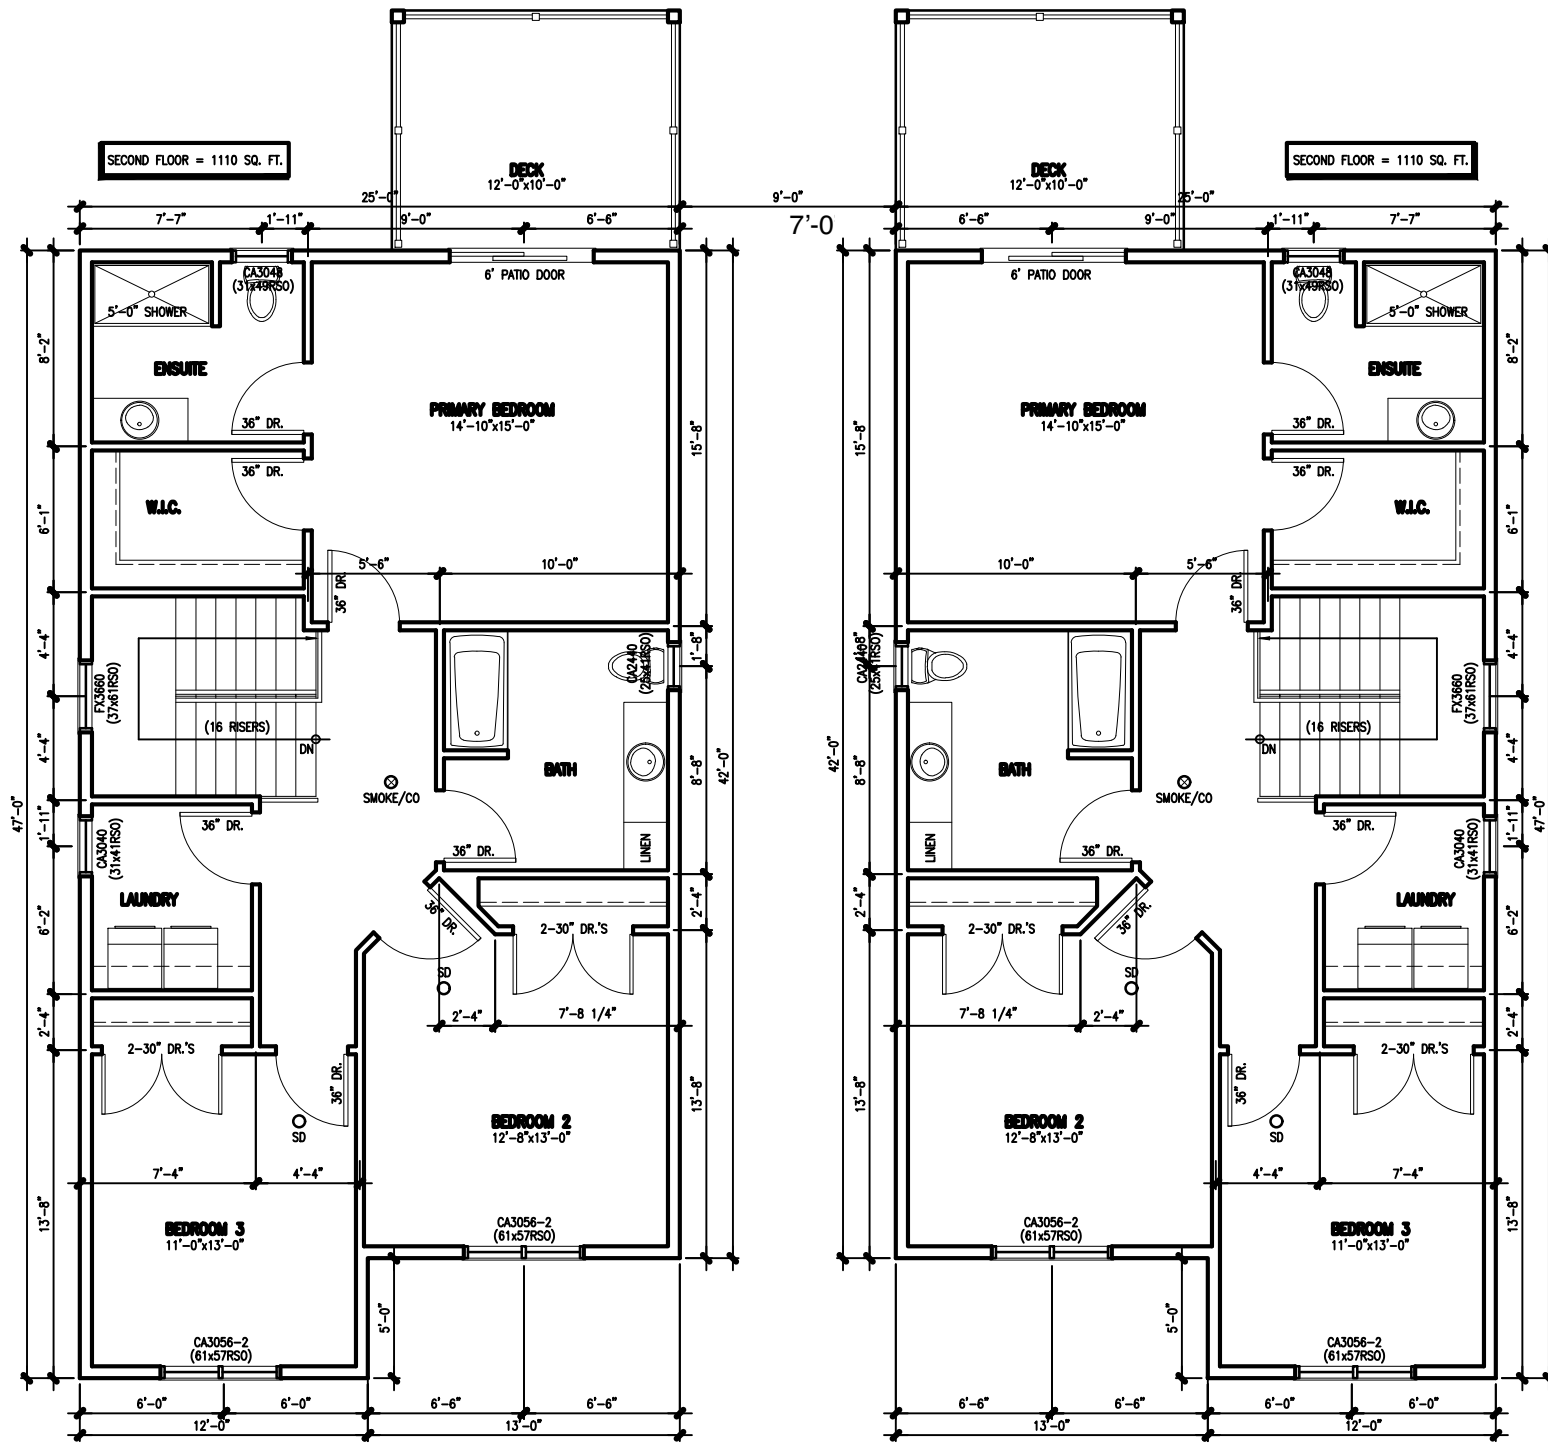

SECOND FLOOR PLAN
 SCALE: 1/8" = 1'-0"

drawing name:

FLOOR PLAN

project name: **Lot 33**

LOT 132
BRIANNA DRIVE

project no. **2024BH-03**

date: **NOVEMBER 12, 2024**

drawing no. **A7**